





FI-FOIL COMPANY, INC.
 P.O. BOX 800
 AUBURNDALE, FL 33823
 TOLL FREE: 1-800-448-3401
 FAX: (863) 967-0137
 www.fifoil.com

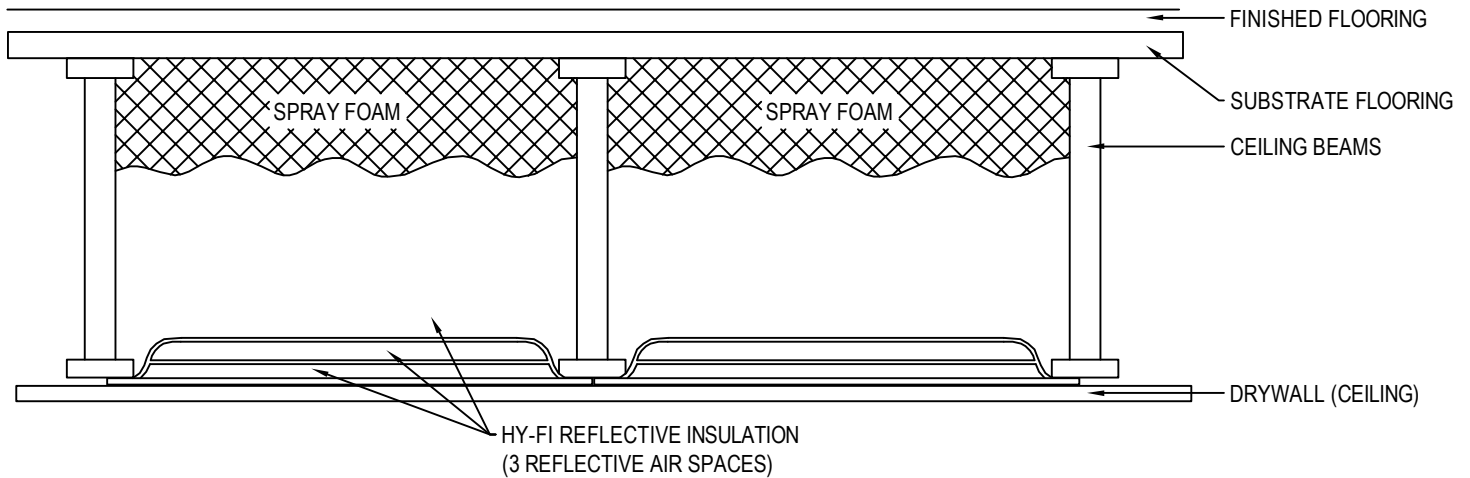

R-VALUES FOR HYBRID INSULATION ASSEMBLY (CEILING ABOVE GARAGE)	
DESCRIPTION	SYSTEM R-VALUE
2" X 8" WOOD FRAMING UNDER FLOOR OF LIVING SPACE IN GARAGE / 3.5" R-3.8 OPEN CELL SPRAY FOAM / FI-FOIL HY-FI REFLECTIVE	R-22 HEAT FLOW UP (SUMMERTIME CONDITIONS)
	R-26 HEAT FLOW DOWN (WINTER CONDITIONS)

NOTES:

- FOR ADDITIONAL INFORMATION ON R-VALUE CALCULATIONS FOR WALL SYSTEMS, PLEASE REFER TO FI-FOIL TECHNICAL REPORT TITLED - "R-VALUES FOR HYBRID INSULATION ASSEMBLY FOR CEILING ABOVE GARAGE".
- INSTALLATION TO BE COMPLETED IN ACCORDANCE WITH MANUFACTURER'S SPECIFICATIONS.
- DO NOT SCALE DRAWING.
- THIS DRAWING IS INTENDED FOR USE BY ARCHITECTS, ENGINEERS, CONTRACTORS, CONSULTANTS AND DESIGN PROFESSIONALS FOR PLANNING PURPOSES ONLY. THIS DRAWING MAY NOT BE USED FOR CONSTRUCTION.
- ALL INFORMATION CONTAINED HEREIN WAS CURRENT AT THE TIME OF DEVELOPMENT BUT MUST BE REVIEWED AND APPROVED BY THE PRODUCT MANUFACTURER TO BE CONSIDERED ACCURATE.
- CONTRACTOR'S NOTE: FOR PRODUCT AND COMPANY INFORMATION VISIT www.CADdetails.com/info AND ENTER REFERENCE NUMBER 647-005.

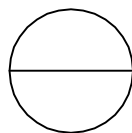

HY-FI HYBRID INSULATION SYSTEM

HY-FI INSTALLATION ABOVE GARAGE WITH SPRAY FOAM