





FI-FOIL COMPANY, INC.  
 P.O. BOX 800  
 AUBURNDALE, FL 33823  
 TOLL FREE: 1-800-448-3401  
 FAX: (863) 967-0137  
 www.fifoil.com

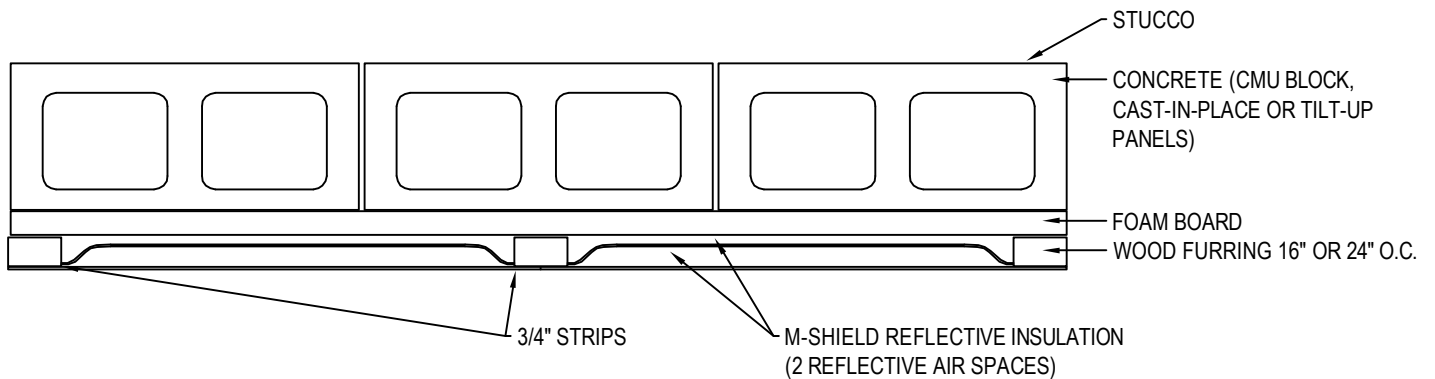

MASONRY WALL HYBRID INSULATION SYSTEM	
DESCRIPTION	R-VALUE
M-SHIELD REFLECTIVE INSULATION, OVER 3/4" WOOD FURRING, OVER 3/4" FOAM BOARD	R-4.1 HI-PERM VERSION + FOAM BOARD

**NOTES:**

1. INSTALLATION TO BE COMPLETED IN ACCORDANCE WITH MANUFACTURER'S SPECIFICATIONS.
2. DO NOT SCALE DRAWING.
3. THIS DRAWING IS INTENDED FOR USE BY ARCHITECTS, ENGINEERS, CONTRACTORS, CONSULTANTS AND DESIGN PROFESSIONALS FOR PLANNING PURPOSES ONLY. THIS DRAWING MAY NOT BE USED FOR CONSTRUCTION.
4. ALL INFORMATION CONTAINED HEREIN WAS CURRENT AT THE TIME OF DEVELOPMENT BUT MUST BE REVIEWED AND APPROVED BY THE PRODUCT MANUFACTURER TO BE CONSIDERED ACCURATE.
5. CONTRACTOR'S NOTE: FOR PRODUCT AND COMPANY INFORMATION VISIT [www.CADdetails.com/info](http://www.CADdetails.com/info) AND ENTER REFERENCE NUMBER 647-009.

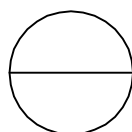

**MASONRY WALL HYBRID INSULATION SYSTEM**

3/4" FOAM BOARD PLUS M-SHIELD REFLECTIVE INSULATION