




FI-FOIL COMPANY, INC.
 P.O. BOX 800
 AUBURNDALE, FL 33823
 TOLL FREE: 1-800-448-3401
 FAX: (863) 967-0137
 www.fifoil.com

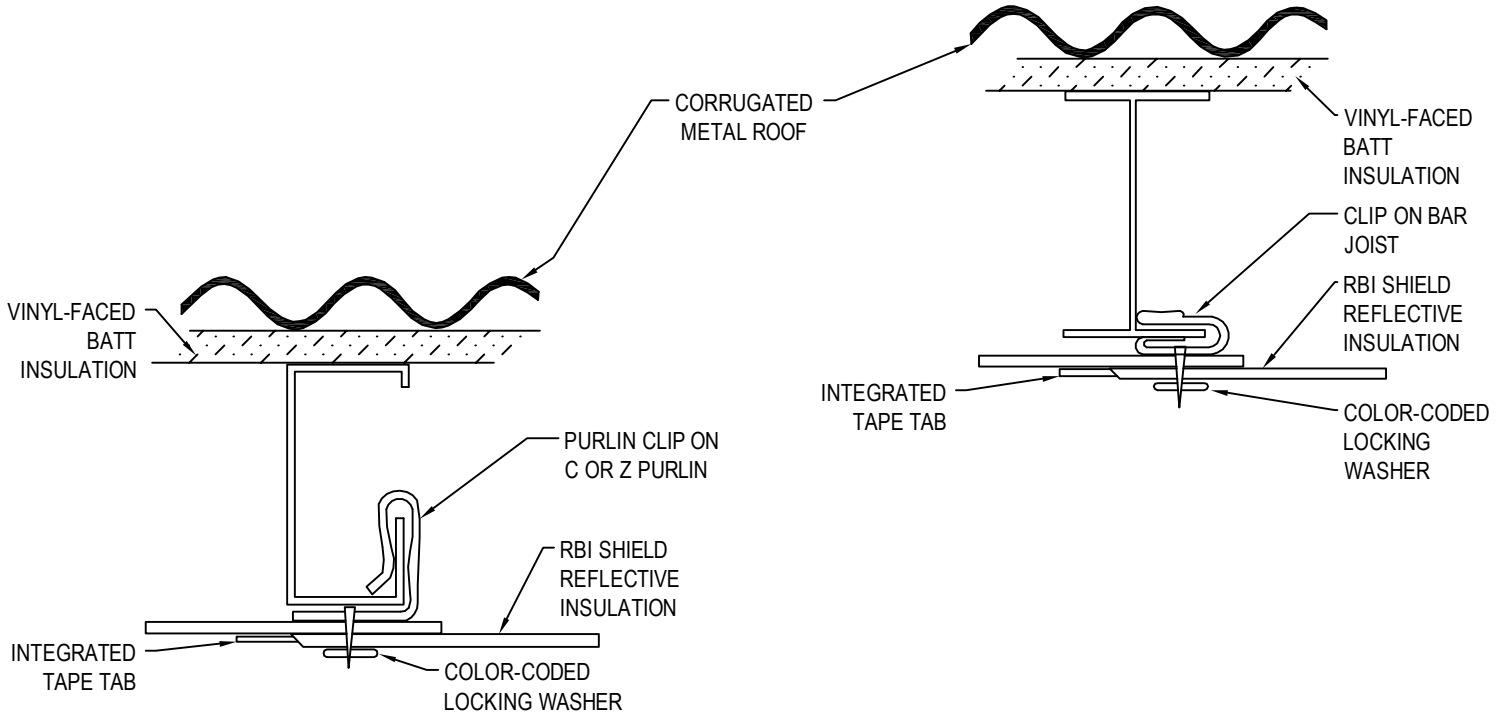

RETROSHIELD SYSTEM: RBI SHIELD REFLECTIVE INSULATION (ATTACHED TO BOTTOM OF 6" TO 8" PURLINS)			
DESCRIPTION	R-VALUE (HEAT FLOW DOWN)	R-VALUE (HEAT FLOW UP)	R-VALUE (HEAT FLOW HORIZONTAL)
REFLECTIVE REFLECTIVE	R-16	R-4.7	R-5.4
REFLECTIVE WHITE	R-12	R-4.0	R-4.4


RETROSHIELD SYSTEM INCLUDES:

- RBI SHIELD REFLECTIVE INSULATION
- CLIP AND PIN COMPONENTS

SYSTEM AVAILABLE EXCLUSIVELY FROM FI-FOIL COMPANY, INC.

NOTES:

1. INSTALLATION TO BE COMPLETED IN ACCORDANCE WITH MANUFACTURER'S SPECIFICATIONS.
2. DO NOT SCALE DRAWING.
3. THIS DRAWING IS INTENDED FOR USE BY ARCHITECTS, ENGINEERS, CONTRACTORS, CONSULTANTS AND DESIGN PROFESSIONALS FOR PLANNING PURPOSES ONLY. THIS DRAWING MAY NOT BE USED FOR CONSTRUCTION.
4. ALL INFORMATION CONTAINED HEREIN WAS CURRENT AT THE TIME OF DEVELOPMENT BUT MUST BE REVIEWED AND APPROVED BY THE PRODUCT MANUFACTURER TO BE CONSIDERED ACCURATE.
5. CONTRACTOR'S NOTE: FOR PRODUCT AND COMPANY INFORMATION VISIT www.CADdetails.com/info AND ENTER REFERENCE NUMBER 647-019.

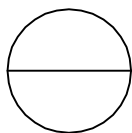

RETROSHIELD SYSTEM

RBI SHIELD ATTACHED TO BOTTOM OF PURLINS, WITH FI-FOIL CLIP AND PIN COMPONENTS