





FI-FOIL COMPANY, INC.
 P.O. BOX 800
 AUBURNDALE, FL 33823
 TOLL FREE: 1-800-448-3401
 FAX: (863) 967-0137
 www.fifoil.com

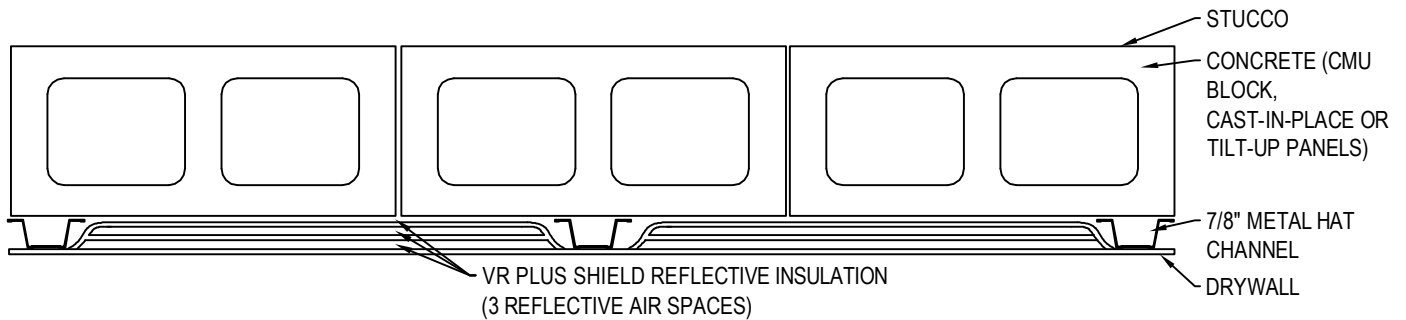

MASONRY WALL INSULATION SYSTEM		
DESCRIPTION	R-VALUE	
VR PLUS SHIELD REFLECTIVE INSULATION, WITH 7/8" METAL HAT CHANNEL	R-5.0 HI-PERM VERSION	R-5.1 STANDARD VERSION (VAPOR RETARDER)

NOTES:

1. INSTALLATION TO BE COMPLETED IN ACCORDANCE WITH MANUFACTURER'S SPECIFICATIONS.
2. DO NOT SCALE DRAWING.
3. THIS DRAWING IS INTENDED FOR USE BY ARCHITECTS, ENGINEERS, CONTRACTORS, CONSULTANTS AND DESIGN PROFESSIONALS FOR PLANNING PURPOSES ONLY. THIS DRAWING MAY NOT BE USED FOR CONSTRUCTION.
4. ALL INFORMATION CONTAINED HEREIN WAS CURRENT AT THE TIME OF DEVELOPMENT BUT MUST BE REVIEWED AND APPROVED BY THE PRODUCT MANUFACTURER TO BE CONSIDERED ACCURATE.
5. CONTRACTOR'S NOTE: FOR PRODUCT AND COMPANY INFORMATION VISIT www.CADdetails.com/info AND ENTER REFERENCE NUMBER 647-015.

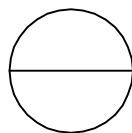

MASONRY WALL INSULATION SYSTEM

7/8" METAL HAT CHANNEL / VR PLUS SHIELD REFLECTIVE INSULATION